


SEE SHEETS  
8 AND 9 FOR  
US 2 PROFILE

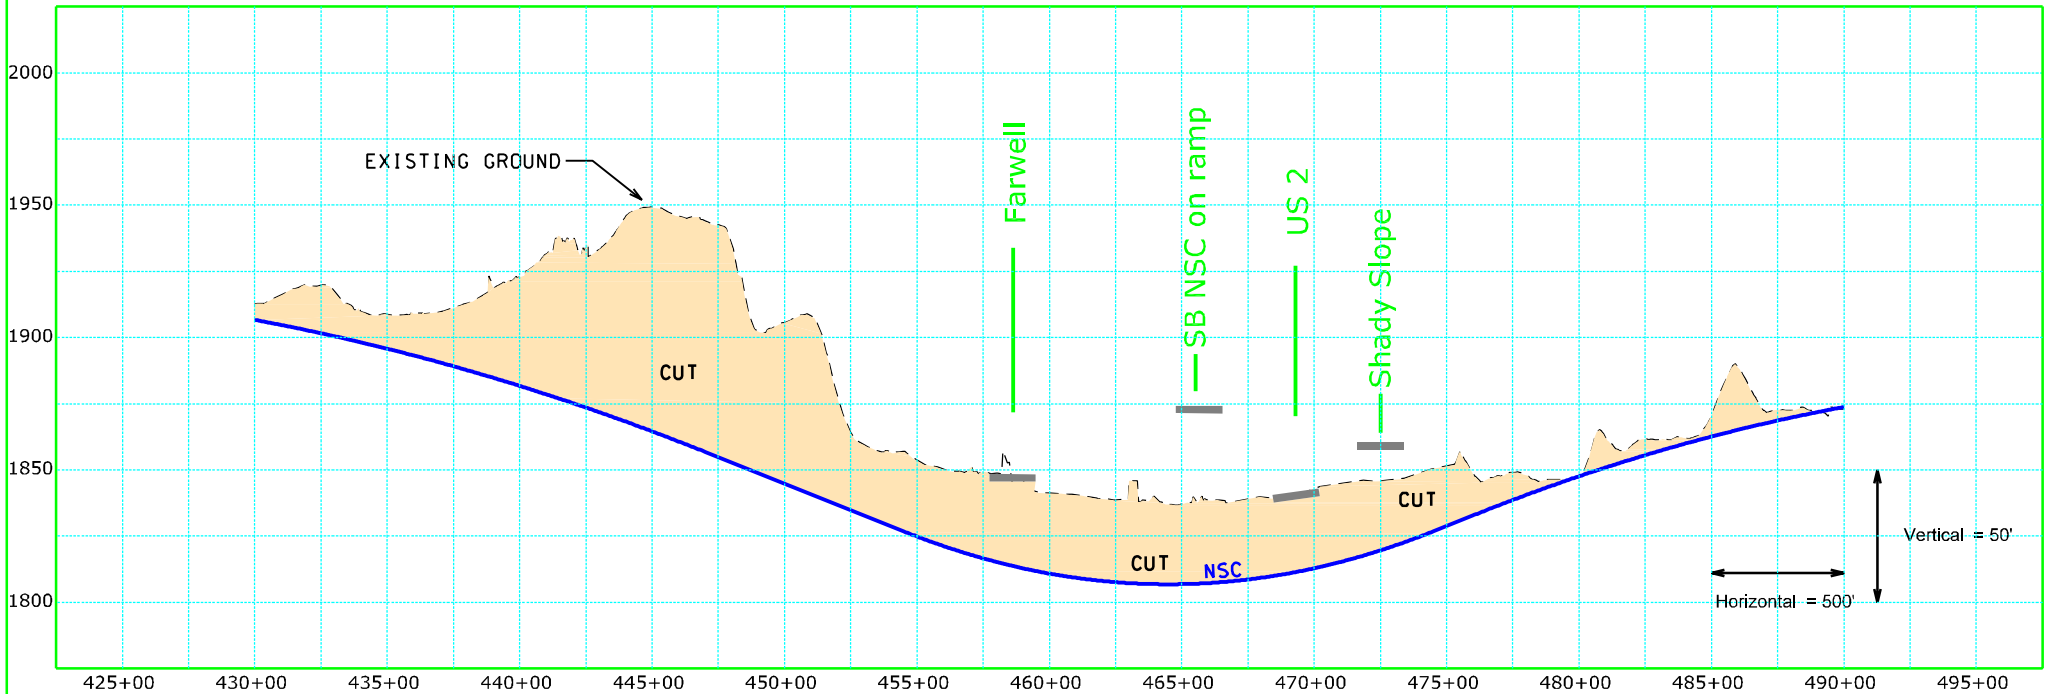

**NORTH SPOKANE  
CORRIDOR**

PLAN AND PROFILE